


1. Old Bowling Green.

1. Pollard oak No.2 under overhead line.
2. Fell centre ash of three NE of play area.
3. Thin ash and alder in copse NW of play area.
4. Coppice hazel in same copse and prune back trees around single oak.
5. Clear open ground N. of play area and plant with native trees/shrubs.
6. Plant specimen trees as heavy standards.
7. Form low bank to contain car's bonnets.
8. Re-surface and square off access vehicle routes with stone and level/repair grass.

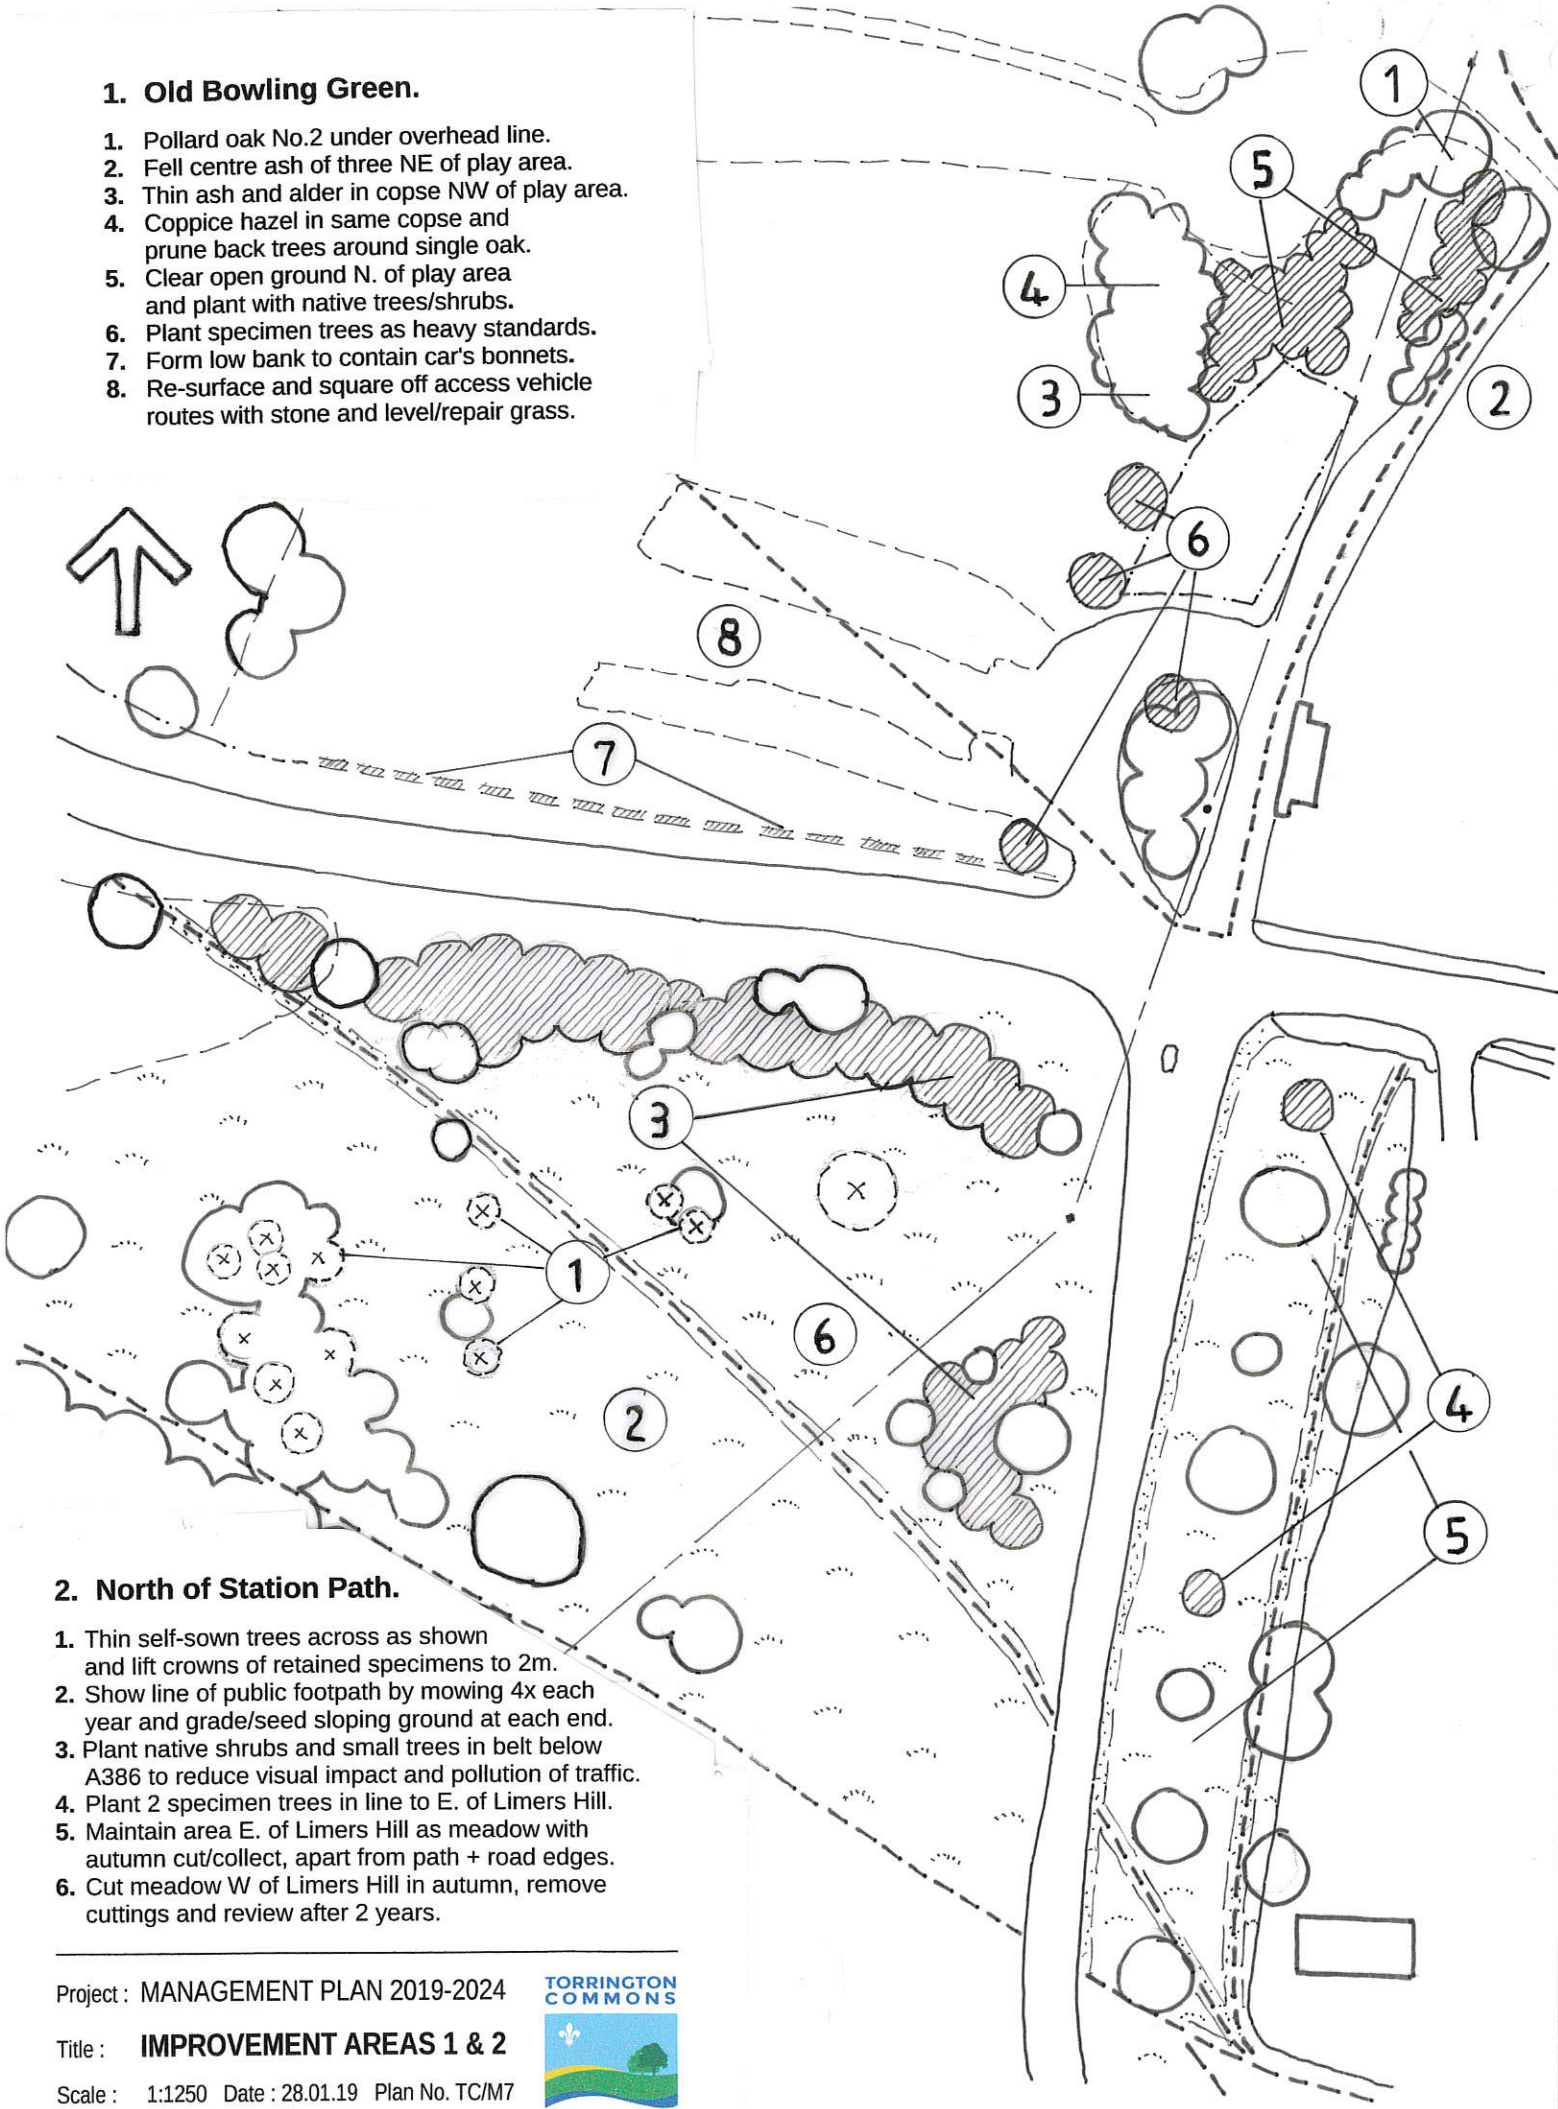

2. North of Station Path.

1. Thin self-sown trees across as shown and lift crowns of retained specimens to 2m.
2. Show line of public footpath by mowing 4x each year and grade/seed sloping ground at each end.
3. Plant native shrubs and small trees in belt below A386 to reduce visual impact and pollution of traffic.
4. Plant 2 specimen trees in line to E. of Limers Hill.
5. Maintain area E. of Limers Hill as meadow with autumn cut/collect, apart from path + road edges.
6. Cut meadow W of Limers Hill in autumn, remove cuttings and review after 2 years.

Project : MANAGEMENT PLAN 2019-2024

Title : **IMPROVEMENT AREAS 1 & 2**

Scale : 1:1250 Date : 28.01.19 Plan No. TC/M7

TORRINGTON
COMMONS

