



5. Stonemans Shaw

1. Remedy sewage discharge from pipe at edge of embankment north of Morland Terrace.
2. Form access along N. edge of woodland next to hedgebank by cutting back vegetation to leave 2-3m wide trackway.
3. Use this trackway for site clearance of tipped rubbish, mainly now at the lower level, and bring to collection point.
4. Form ramp or steps at E. end of trackway to link back to public footpath and ensure height + width clearance along route.
5. Over 5 year plan period, gradually plant up open areas starting from rear with exception of overhead line corridor.
6. Check ownership of Stonemans Lane and take measures to secure public access in perpetuity.

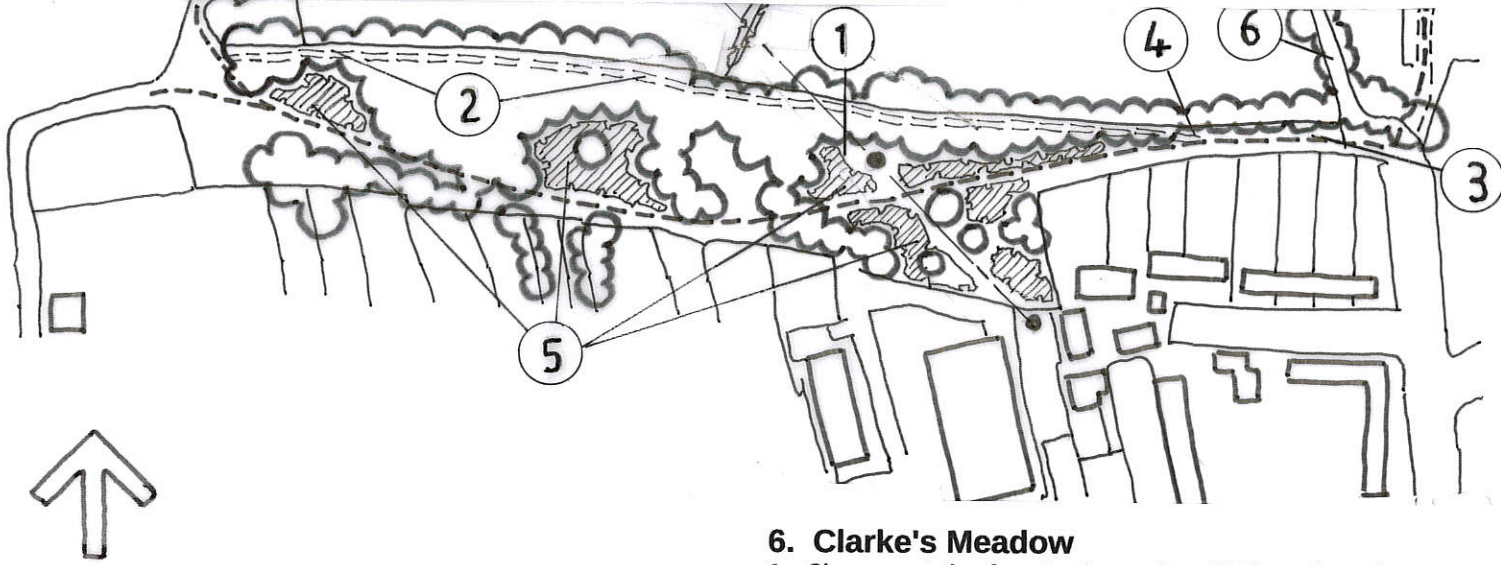

6. Clarke's Meadow

1. Clear vegetation from trackway along NE boundary of woodland from Huntshaw road for maintenance access
2. Clear vegetation from line of public footpath N. of stream and coppice fallen willows.
3. Leave all arisings in log and brushwood piles.
4. Clear all surface rubbish within woodland to collection point(s) on boundary for removal to waste outlet.

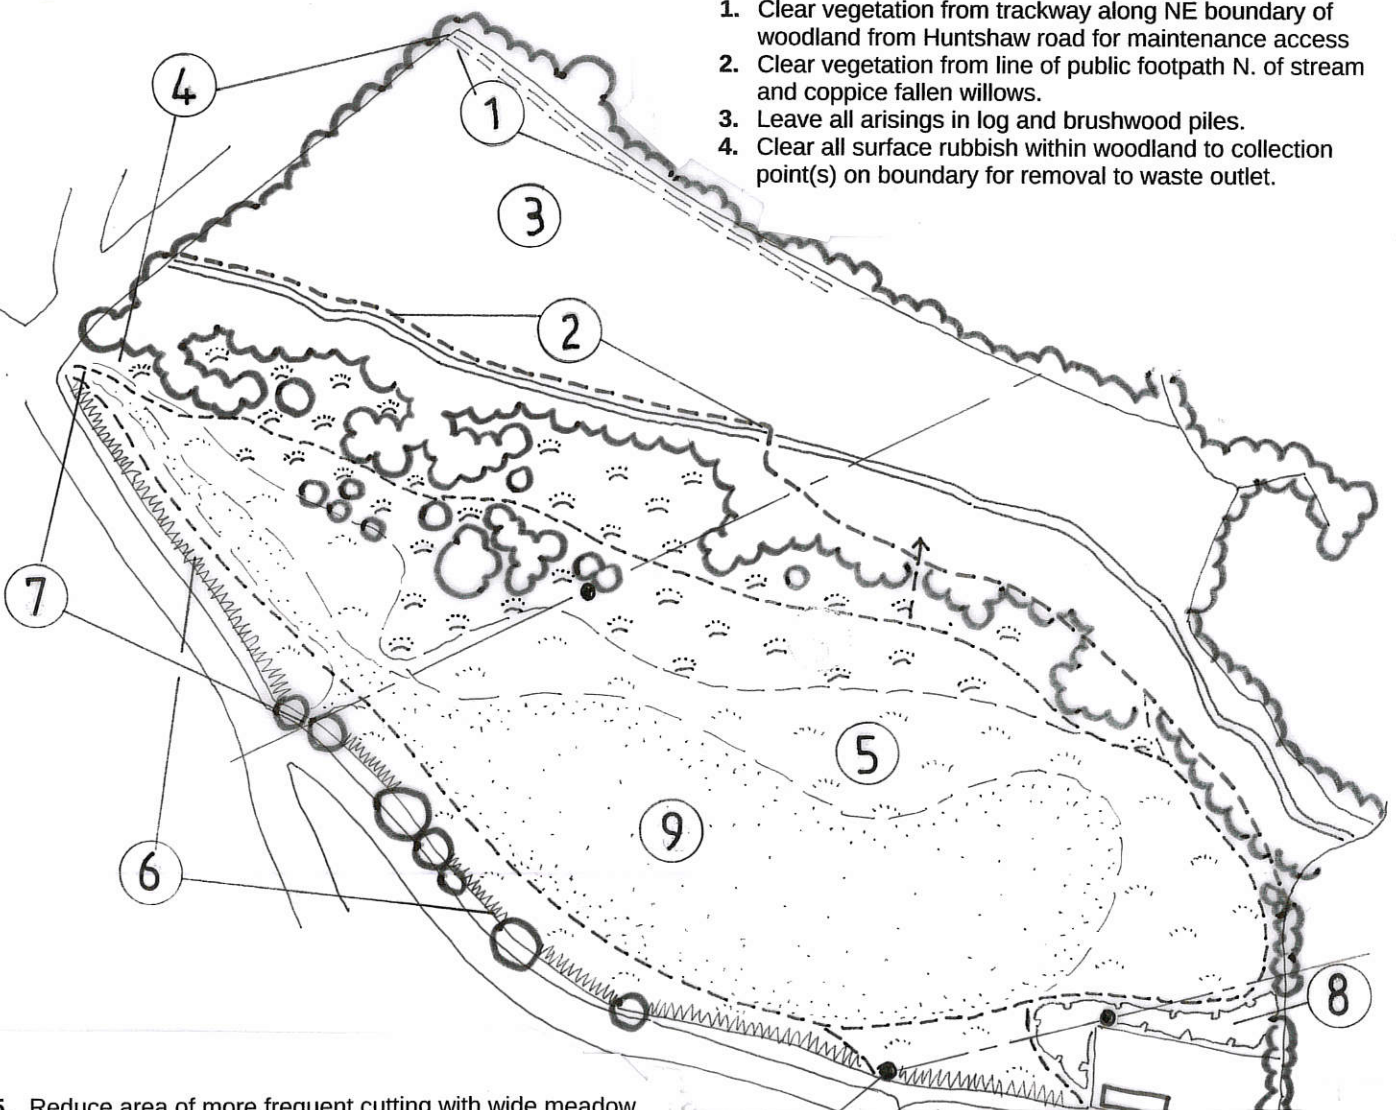

5. Reduce area of more frequent cutting with wide meadow margins around boundaries & towards NW corner.
6. Re-plant hedgerow along SW. & S. boundaries.
7. Restrict vehicular access at entry points, with gated tractor access at NW corner.
8. Plant native shrubs around depot at SE corner.
9. Cut closer mown central area and paths 3x per annum and surrounding meadow areas a half every year.

Project : MANAGEMENT PLAN 2019-2024

Title : **IMPROVEMENT AREAS 5 & 6**

Scale : 1:2500 Date : 28.01.19 Plan No. TC/M9

